



YOUR NEW HAPPY PLACE





Welcome to Gort Mell

Gort Mell is a wonderful new development consisting of 1,2, 3 & 4 bedroom homes conveniently located just off the M1 on the Old Slane Road, only minutes from Drogheda town centre. Gort Mell is perfect for both first time buyers and growing families alike.

These beautiful A-Rated homes, from award – winning developer Lagan Homes are finished to the highest of standards and offer spacious, superior accommodation within an attractive landscaped development.





THE HIGHEST QUALITY HOMES, FROM TOP TO BOTTOM










SOPHISTICATED, CONTEMPORARY LIVING,
IN ONE OF IRELAND'S MOST VIBRANT TOWNS





POP OUT FOR A DRINK, OR HOP ON A TRAIN TO THE CITY

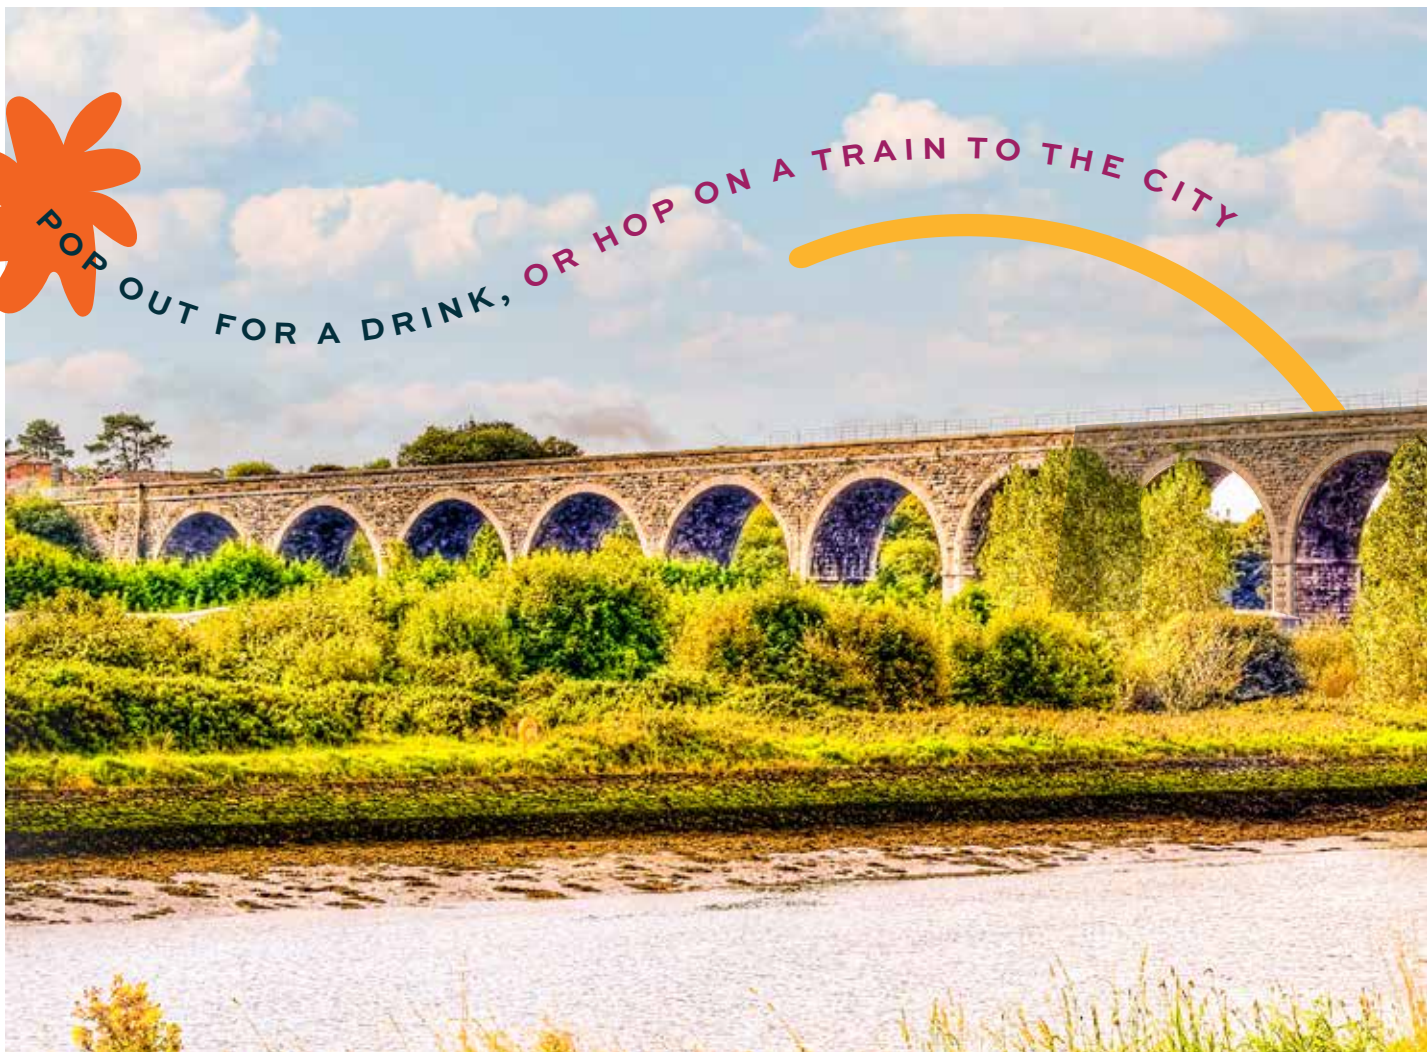




Fantastic Amenities Right On Your Doorstep



Gort Mell is just minutes from Drogheda town centre, a bustling hub of activity both day and night. Indulge in some retail therapy at Scotch Hall, catch some live music in one of the many venues around the town or get together with a friend over coffee or brunch.

Or if you're the active type, there's a huge choice of sporting options nearby, including fantastic golf courses, like Baltray and Bettystown Golf Club only a few minutes drive away.



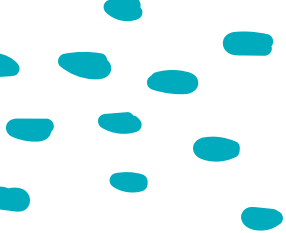



A TOWN BURSTING WITH HISTORY & CULTURE



Modern Life In A Historic Setting. **Discover The Best Of Drogheda**





As one of the oldest towns in Ireland, Drogheda is packed with things to see and do. A walk through the town centre is a walk through history, yet modern amenities, shops, restaurants and pubs exist seamlessly among these ancient structures and monuments. This charming town has everything you need within easy reach.



Miles of Sandy Beaches To Explore

Drogheda boasts breathtakingly beautiful beaches, stretching along the shores of the Irish Sea, these pristine sandy stretches offer a tranquil escape and picturesque vistas. From the golden sands of Termonfeckin and Bettystown Beach to the rugged beauty of Mornington Beach, Drogheda's coastline provides a perfect blend of serenity and natural splendour.

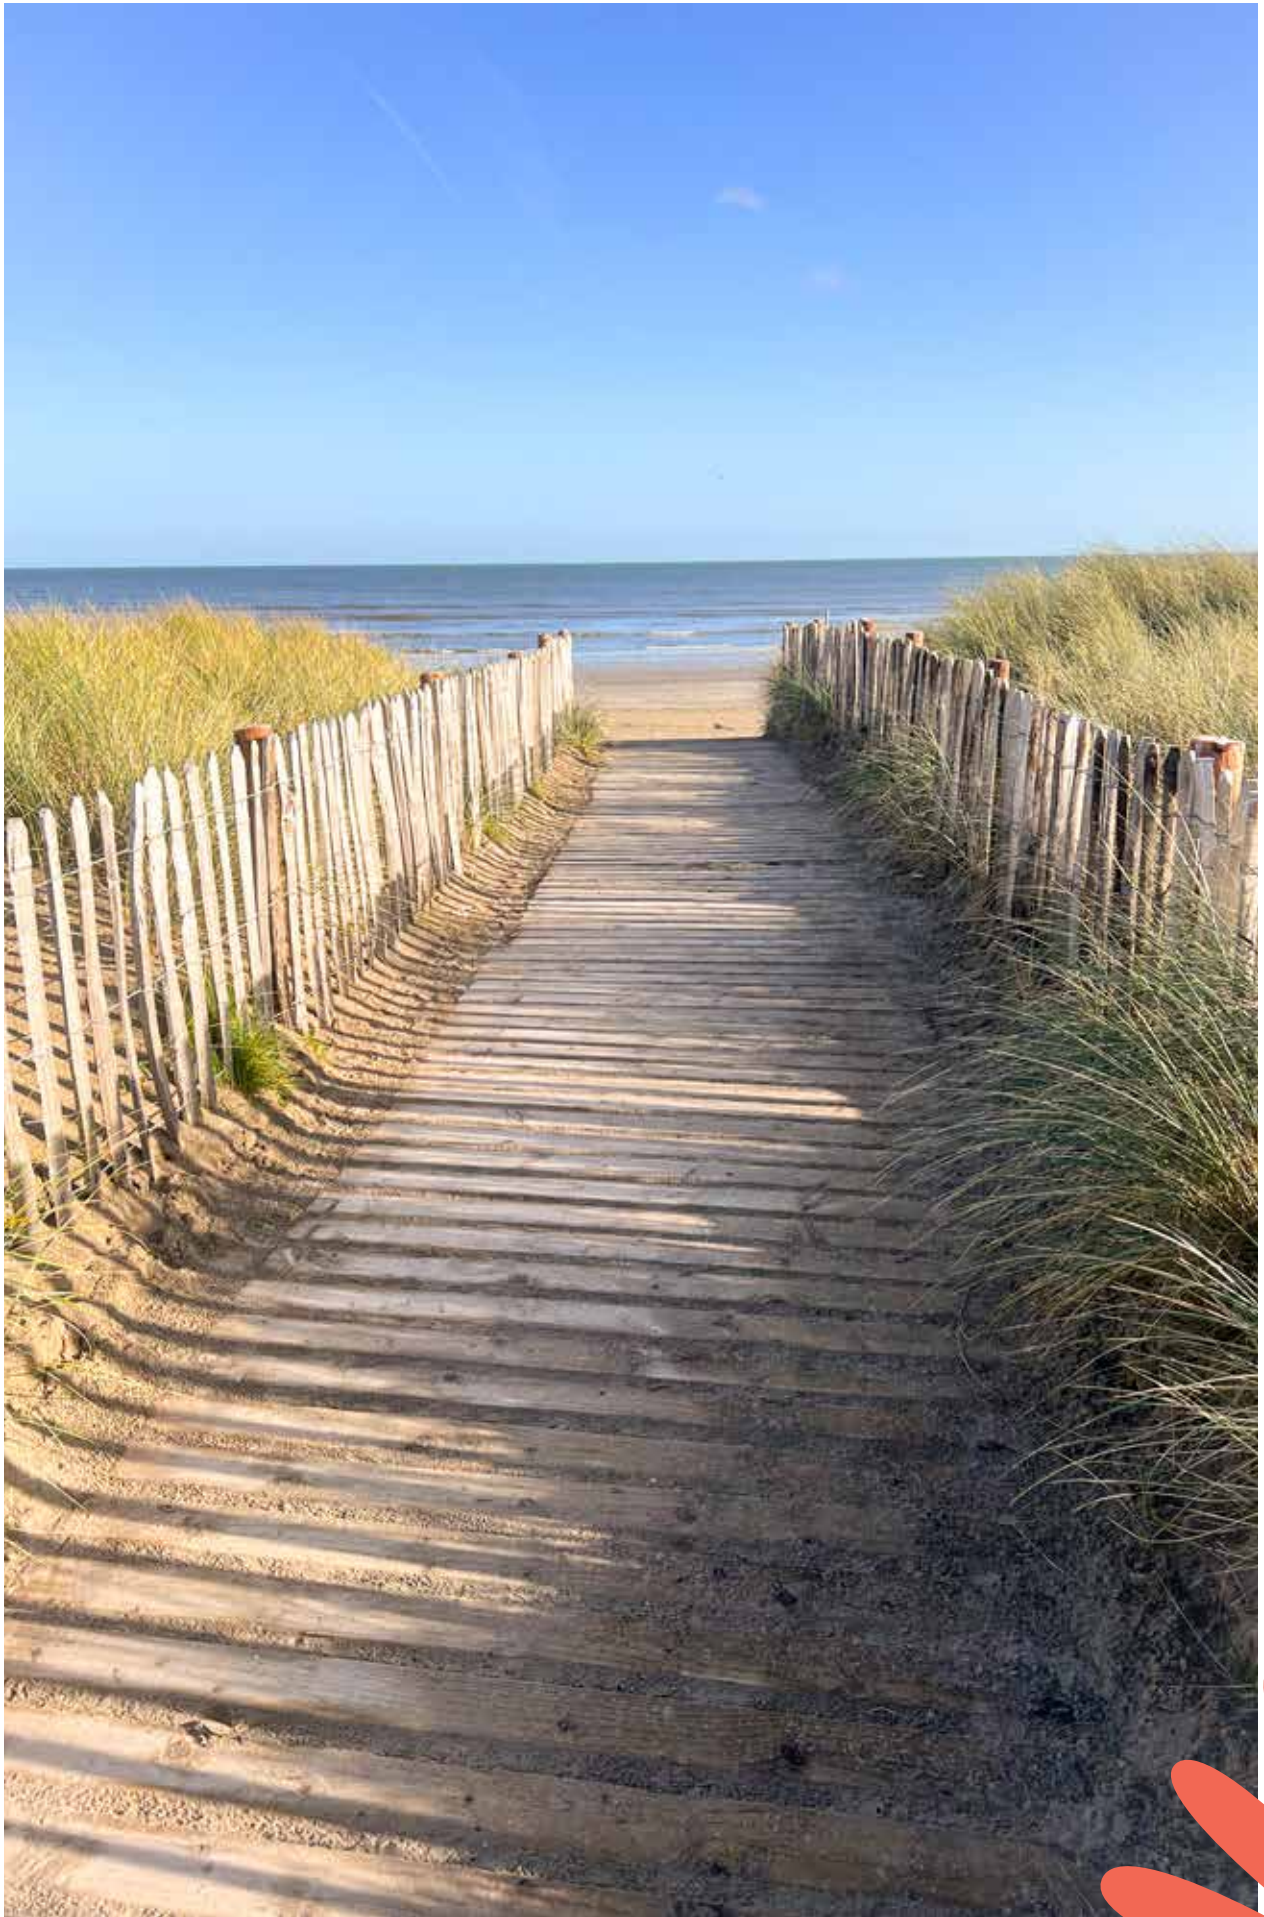

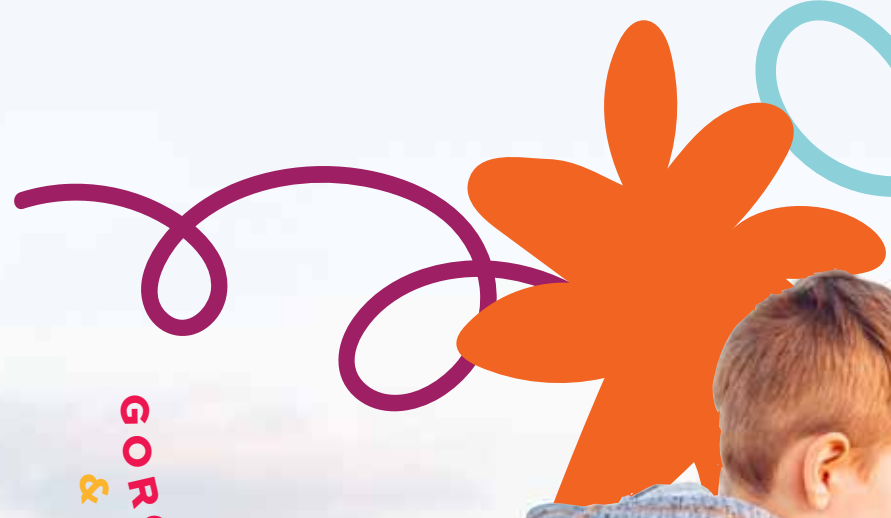

GORGEOUS BEACHES
& AREAS OF STUNNING NATUARAL BEAUTY





An Idyllic Coastal Retreat

Close to home are some of Ireland's finest Blue Flag beaches – ideal for a family day out in the summer. Or enjoy the peace and quiet of the River Boyne, a popular spot for walking, cycling, fishing or watersports.

With 5 beaches within a 20 minute drive, you'll be spoiled for choice

1. Mornington Bay Beach
2. Seapoint Beach
3. Clogherhead Beach
4. Bettystown and Laytown Beach
5. Port Beach

A Perfect Place To Grow & Learn

For your families educational needs, Drogheda has a strong educational offering with over 20 schools servicing the locality.

Gort Mell is in close proximity to Mell National School, St. Joseph's National School, St. Peter's National School and secondary schools at Drogheda Educate Together, Our Lady's College and Ballymakenny College.



Connectivity & Transport



Drogheda is well serviced by rail and bus transport services, educational and retail facilities at West Street, Scotch Hall Shopping Centre and Laurence Shopping Centre as well as Retail Parks on the north and south sides of the town.



APPROX TRAVEL TIMES

BY CAR

M1 Motorway	3 mins
Bus Station	7 mins
Train Station	11 mins
Dundalk	25 mins
Port Tunnel	32 mins
Dublin Airport	39 mins
Dublin City Centre	45 mins
Belfast City Centre	75 mins

BY TRAIN

Dublin	34 mins
Belfast	90 mins

All times are approx. and may vary during peak times



LOCATION IS EVERYTHING

M1

CO. LOUTH

TO BELFAST

GORT MELL

M1

TO DUBLIN & AIRPORT

CO. MEATH

TRAIN TO THE WEST

M1

MONASTERBOICE

COCKLE RD

R132

N51

SLANE RD

R168

RATHMULLAN RD

DONORE RD

R152

MULLAGHACRONE

DROGHEDA

TRAIN TO BELAST

TERMONFECKIN RD

THE DOCKS

MARSH ROAD

TRAIN STATION

DUBLIN ROAD

BEABEG LANE

R108




Easy Access to City, Coast & Countryside

Gort Mell is situated perfectly for people who like to enjoy every aspect of life. Both the M1, minutes from your front door, and Drogheda Train Station offer a fast track to Dublin and beyond.

MAP ICONS

-  • SCHOOLS
-  • SHOPPING CENTRE
-  • TRAIN STATION
-  • SPORTS / GYM
-  • GOLF
-  • HOSPITAL

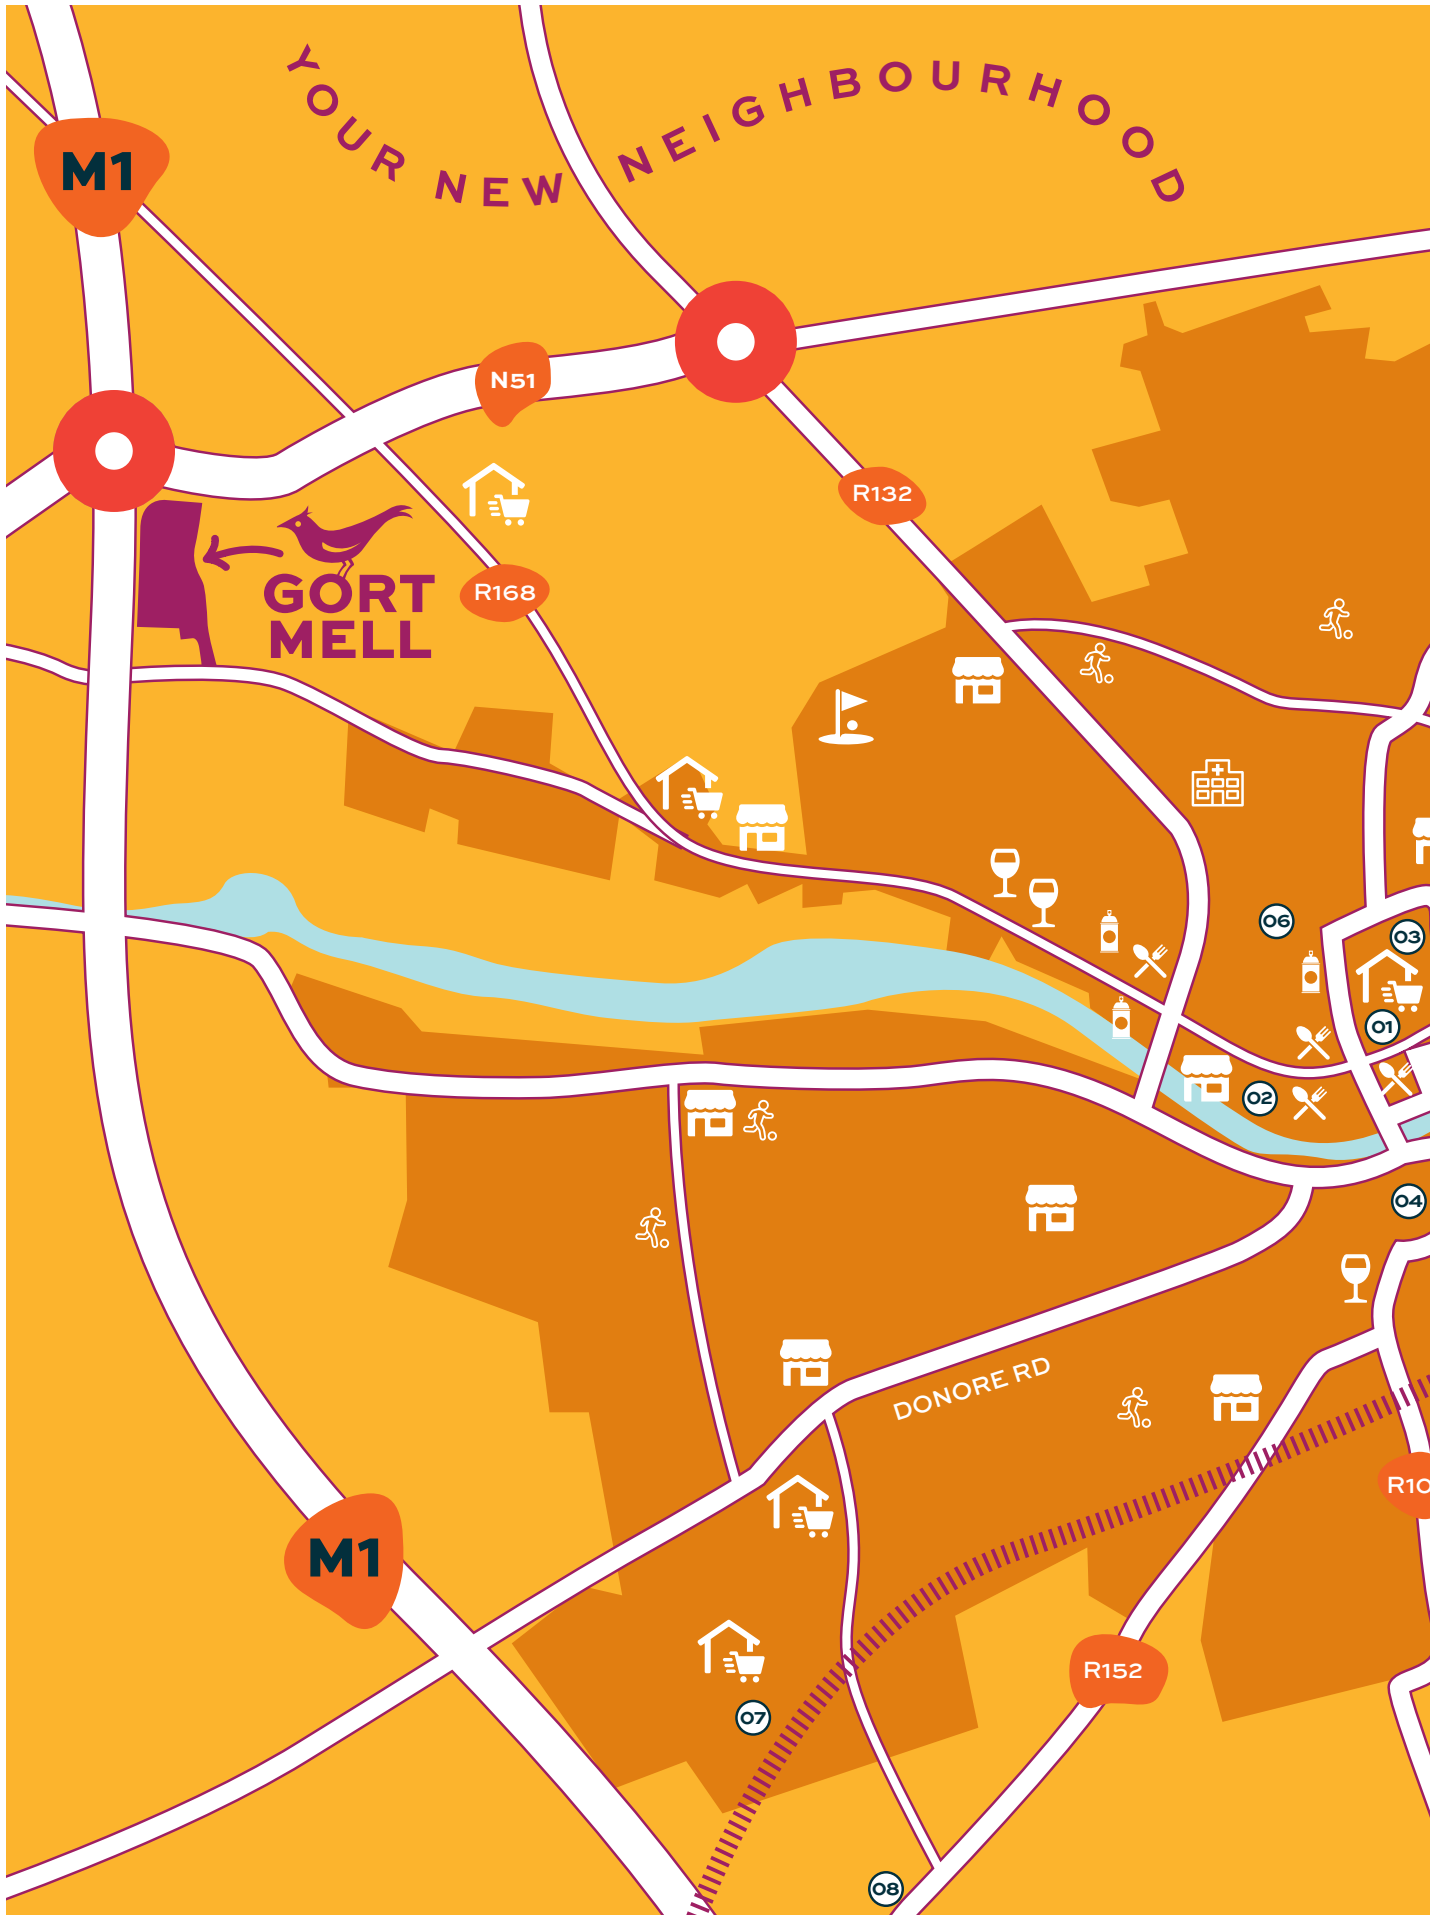




Local Hotspots

Excellent schools, bustling pubs, great restaurants, incredible museums and galleries, historic structures at every turn... Drogheda really has it all.

1. Highlanes Gallery
2. St. Peter's Church
3. Laurence's Gate
4. Millmount Museum
5. Viaduct
6. Magdalene Tower
7. Tommy Leddy Theatre
8. Boann Distillery
9. Southgate Shopping Centre

MAP ICONS

-  • SCHOOLS
-  • SHOPPING CENTRE
-  • CONVENIENCE STORE
-  • RESTAURANT
-  • PUB / BAR
-  • TRAIN STATION
-  • SPORTS / GYM
-  • GOLF
-  • HOSPITAL
-  • STREET ART

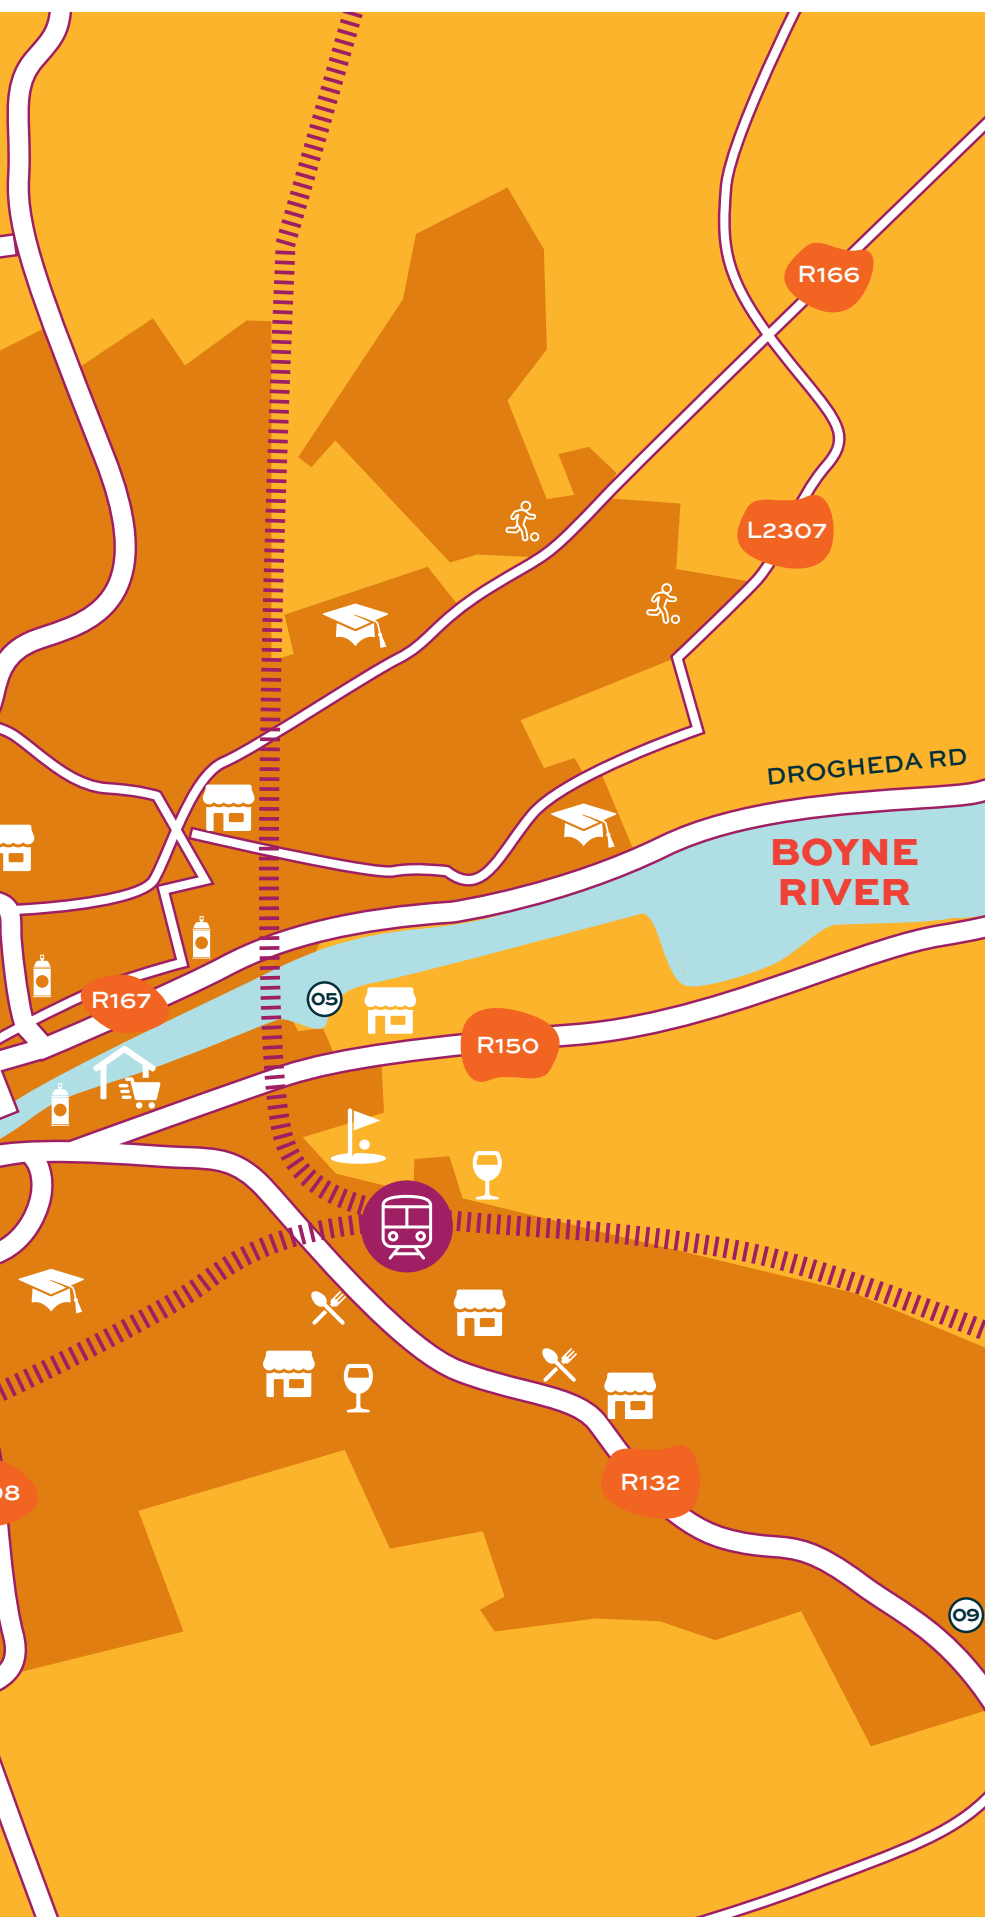











Stylish, Spacious, Modern Family Homes

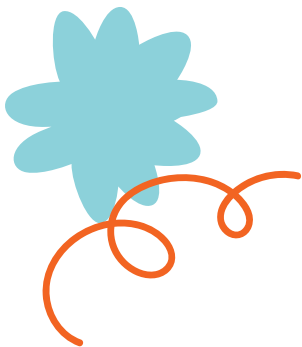

With a wonderful selection of 1, 2, 3 & 4 bedroom homes, Gort Mell is ideal for growing families of all ages and sizes. Each home is meticulously designed and finished with the latest features to ensure a comfortable lifestyle for every member of the family. Well appointed kitchen, bright living spaces are complimented by spacious bedrooms offering the perfect blend of living and bedroom accommodation. There are fast and frequent transport options on your doorstep, both locally and to Dublin, Gort Mell is quite simply an incredible opportunity to purchase a superior family home that suits the needs of every life stage.

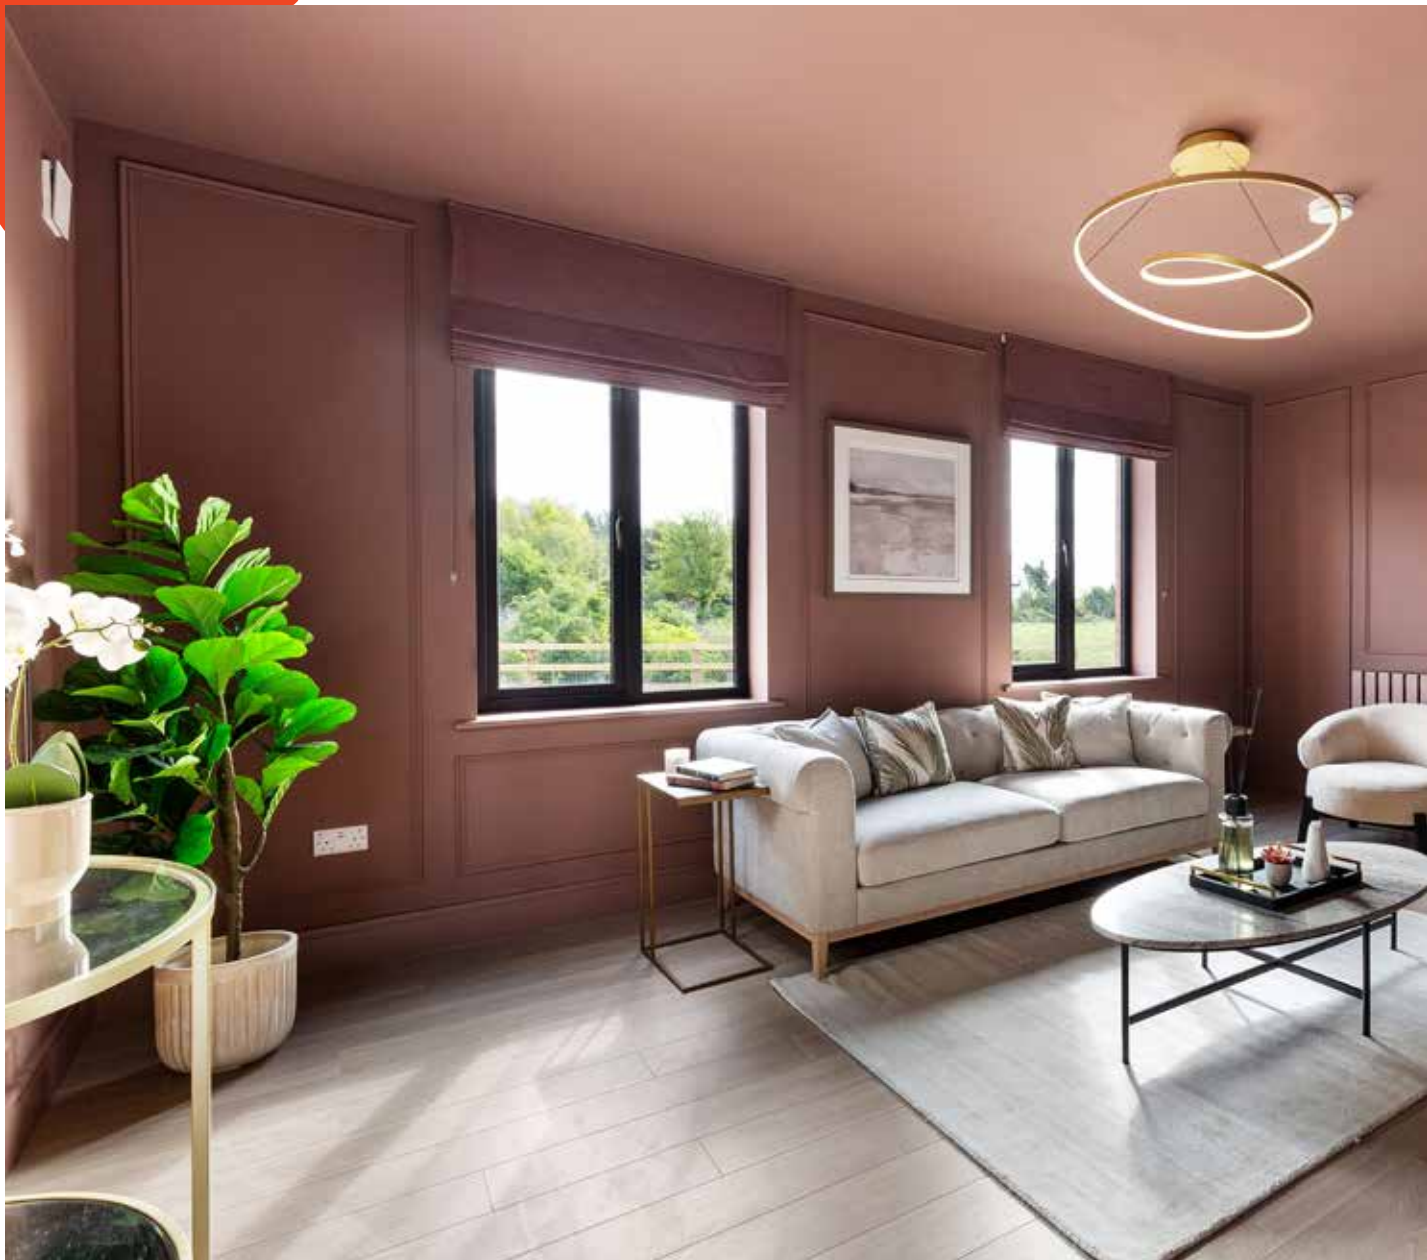





Heating, Ventilation & Water Systems

- Pressurised hot and cold water supply to kitchen, bathrooms, en-suites and utility room where present.
- Highly efficient air source heat pumps

Electrical

- Wired for broadband
- Data point and TV connection
- Generous quantity of electrical sockets and lighting
- Recessed downlight to kitchen
- Houses with private driveways will have ducting for an EV charger
- Generous electrical kitchen appliance package subject to contracts being signed and returned within 21 days from date of contract issue

Energy Efficiency

- A2 energy rated homes

Kitchens & Wardrobes

- Contemporary fitted kitchen
- Fitted wardrobes in selected bedrooms

Bathrooms

- Stylish sanitary ware fitted to all bathrooms to include shower screens
- Part wall and floor tiling
- Heated towel radiators in selected bathrooms

Interior Finishes

- Internal walls painted to a high standard, one colour throughout
- Quality interior joinery to include painted doors and contemporary skirting and architraves
- Pull down access ladder to attic


External Finishes

- Attractive brick and render facade
- Maintenance free uPVC double glazed windows, fascia and soffit
- Attractive paved driveways
- Seeded gardens as standard
- Engineered timber front door with 5 point locking system

Building Warranty

- Each home is covered by Homebond 10 year Structural Warranty




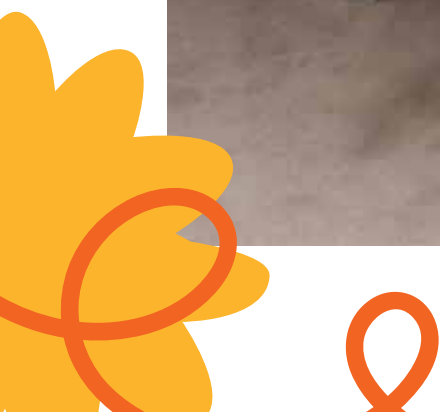

Site Plan

HOUSE TYPES

-  **THE SPARROW**
2 BED END TCE/MID TCE
86.6 SQ.M / 931 SQ.FT
-  **THE MAGPIE**
3 BED SEMI DETACHED
103 Q.M / 1109 SQ.FT
-  **THE BLUEBIRD**
3 BED SEMI DETACHED
107.6 SQ.M / 1157 SQ.FT
-  **THE HUMMINGBIRD**
3 BED SEMI DETACHED/
END TERRACE
107.6 SQ.M / 1157 SQ.FT
-  **THE ROBIN**
3 BED SEMI DETACHED/
END TERRACE
108 SQ.M / 1162 SQ.FT
-  **THE DUNLIN**
3 BED END TERRACE
113 SQ.M / 1216 SQ.FT
-  **THE HERON**
4 BED DETACHED
135.4 SQ.M/1456 SQ.FT
-  **THE KINGFISHER**
4 BED DETACHED
130 SQ.M / 1398 SQ.FT
-  **THE TOUCAN**
1 BED APARTMENT
51 SQ.M / 549 SQ.FT
-  **THE SANDERLING**
2 BED DUPLEX
90 SQ.M / 969 SQ.FT
-  **SOLD**

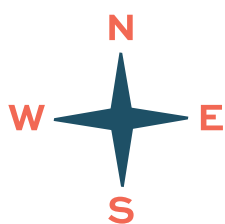




FLOOR PLANS




THE SPARROW

2 BED TERRACED / END TERRACE. 86.6 SQ.M / 931 SQ.FT

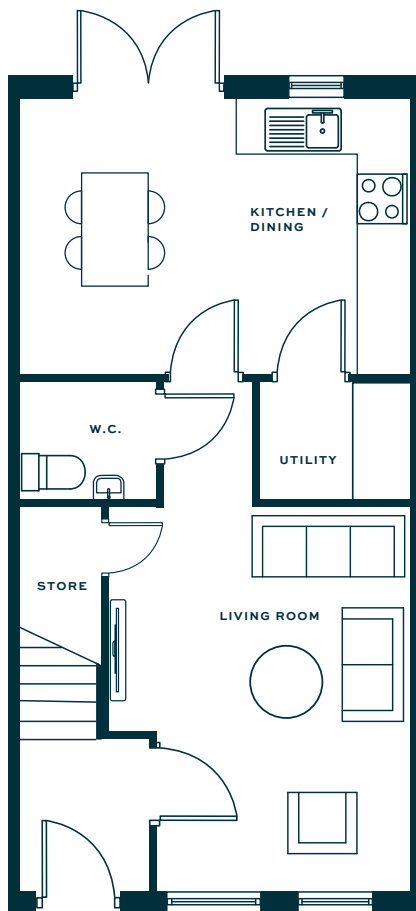

Ground Floor

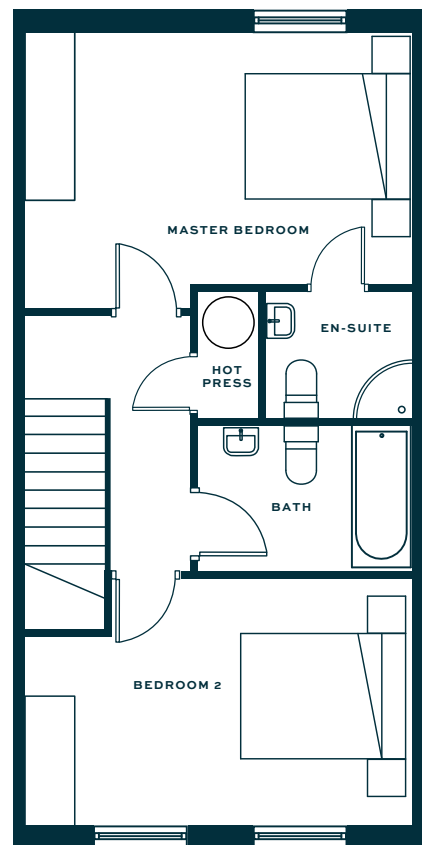

First Floor

Floor plans are for illustrative purposes only. Layout may vary during construction and houses may be handed.

Please Note: Ground floor elevations may vary, some units have 1 larger window instead of 2




FLOOR PLANS




THE MAGPIE

3 BED SEMI - DETACHED. 103 SQ.M / 1109 SQ.FT

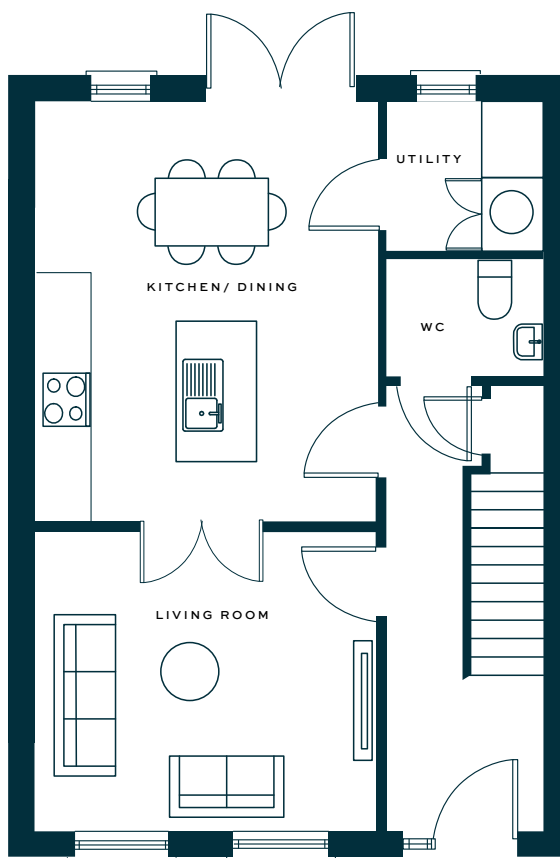

Ground Floor

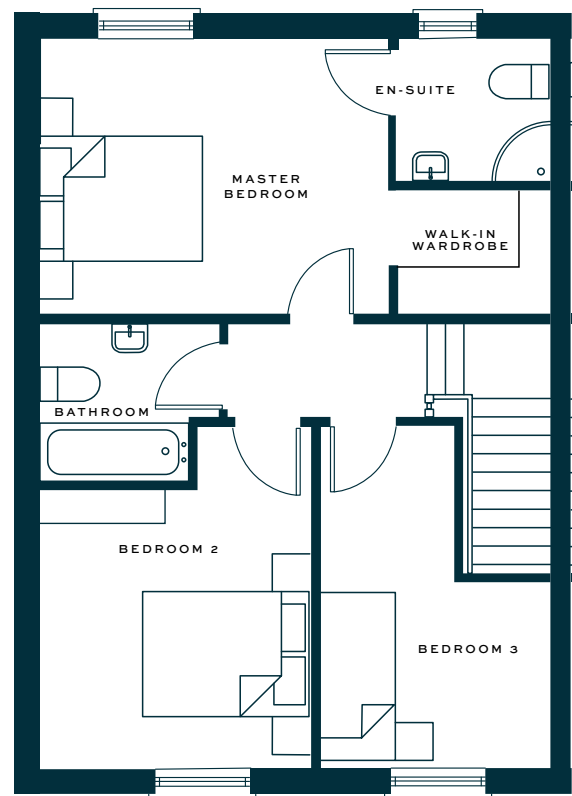

First Floor

Floor plans are for illustrative purposes only. Layout may vary during construction and houses may be handed.




FLOOR PLANS




THE BLUEBIRD

3 BED SEMI DETACHED/ END TERRACE. 107.6 SQ.FT / 1156 SQ.FT

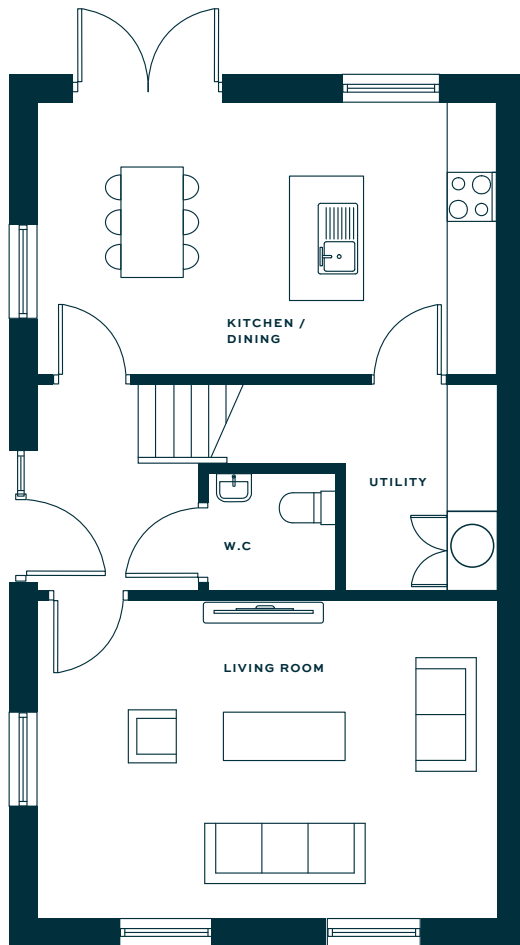

Ground Floor

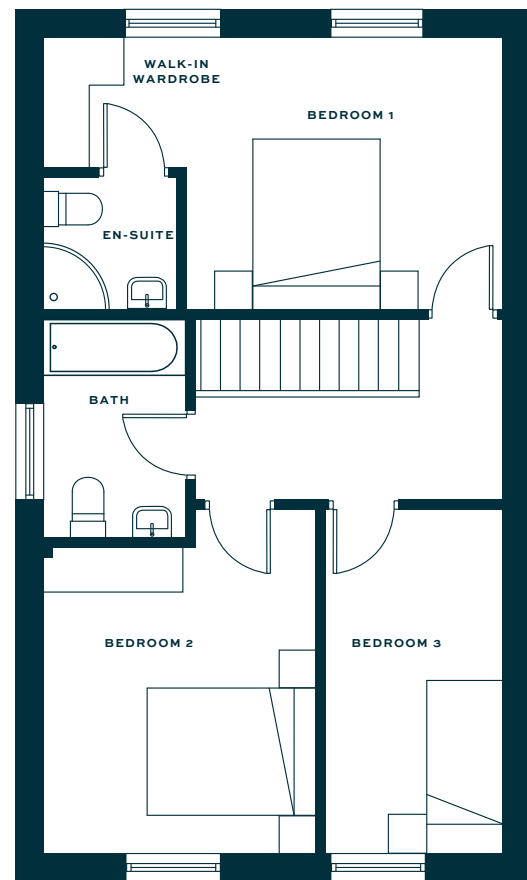

First Floor

Floor plans are for illustrative purposes only. Layout may vary during construction and houses may be handed.




FLOOR PLANS




THE HUMMINGBIRD

3 BED SEMI - DETACHED/ END TERRACE. 107.6 SQ.M / 1157 SQ.FT

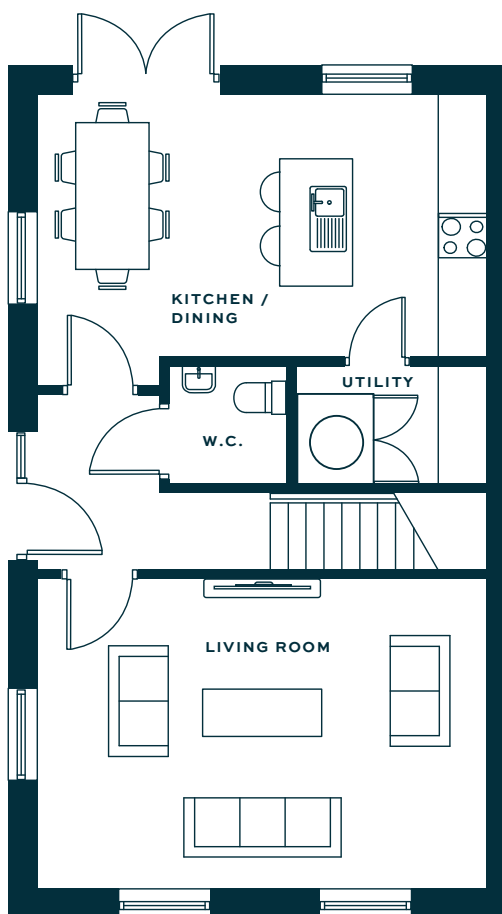

Ground Floor

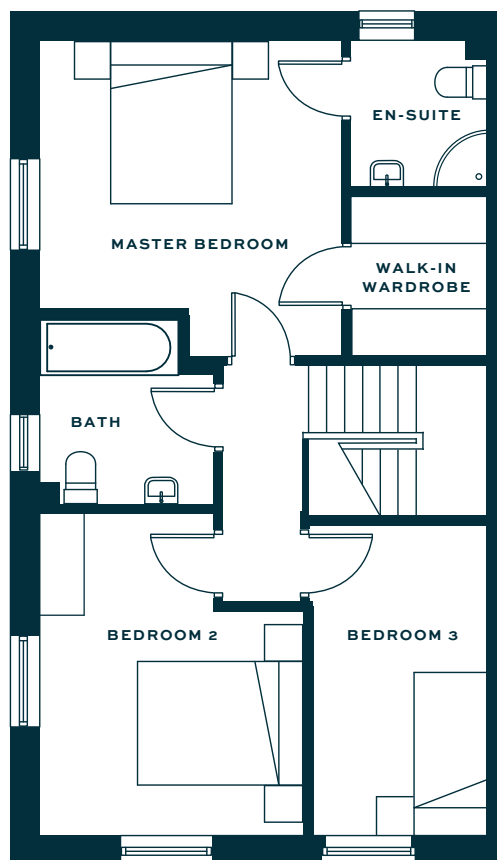

First Floor


Floor plans are for illustrative purposes only. Layout may vary during construction and houses may be handed.

FLOOR PLANS




THE ROBIN

3 BED SEMI DETACHED /END TERRACE. 108 SQ.M / 1162 SQ.FT

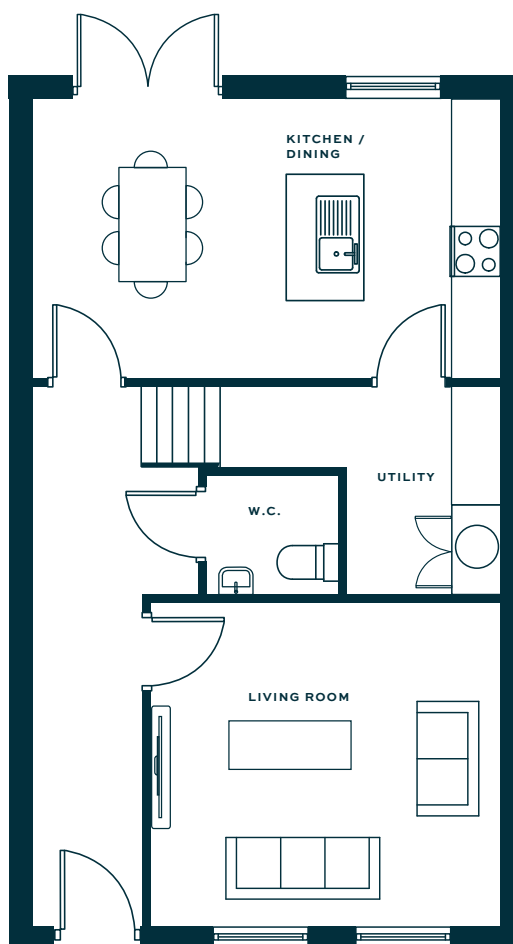

Ground Floor

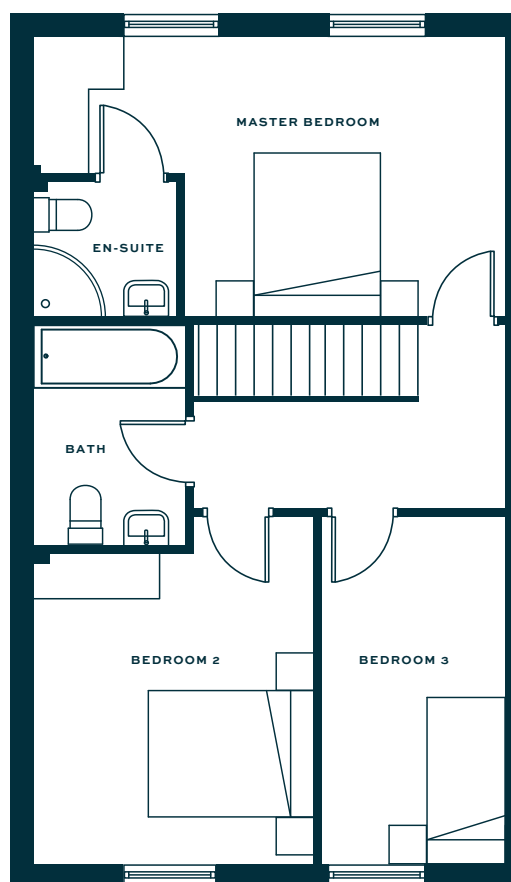

First Floor


Floor plans are for illustrative purposes only. Layout may vary during construction and houses may be handed.

FLOOR PLANS



THE DUNLIN

3 BED TERRACE/END TERRACE. 113 SQ.M / 1216 SQ.FT

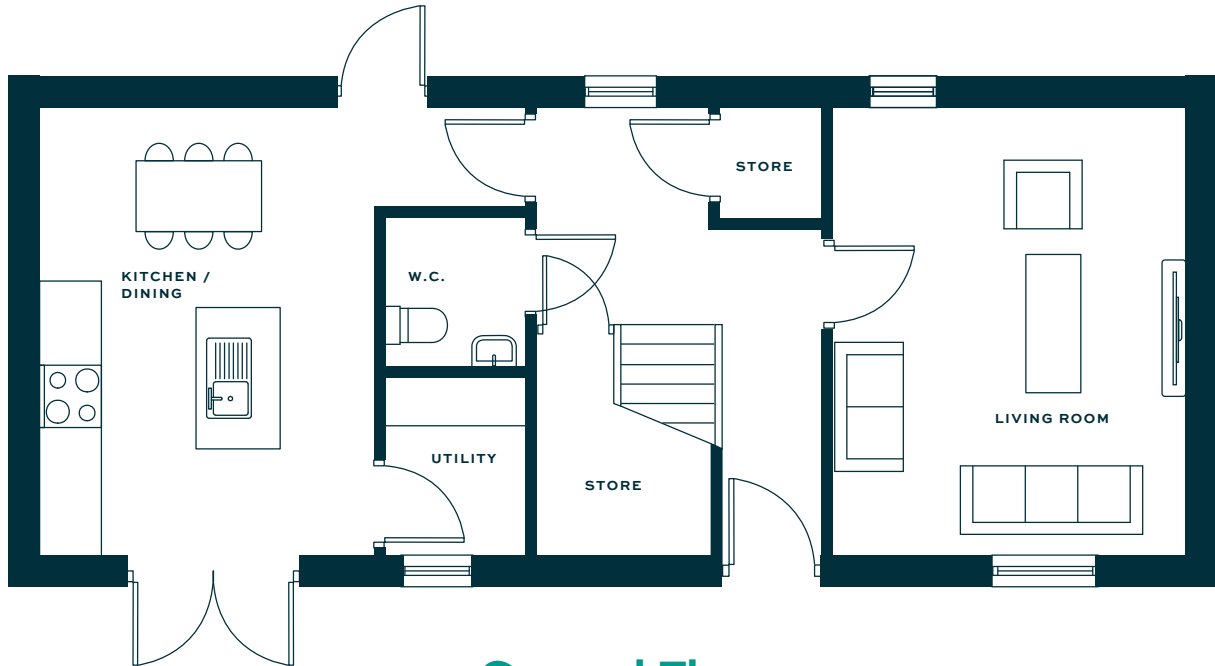

Ground Floor



First Floor

Floor plans are for illustrative purposes only. Layout may vary during construction and houses may be handed.




FLOOR PLANS




THE HERON

4 BED DETACHED. 135.4 SQ.M / 1456 SQ.FT

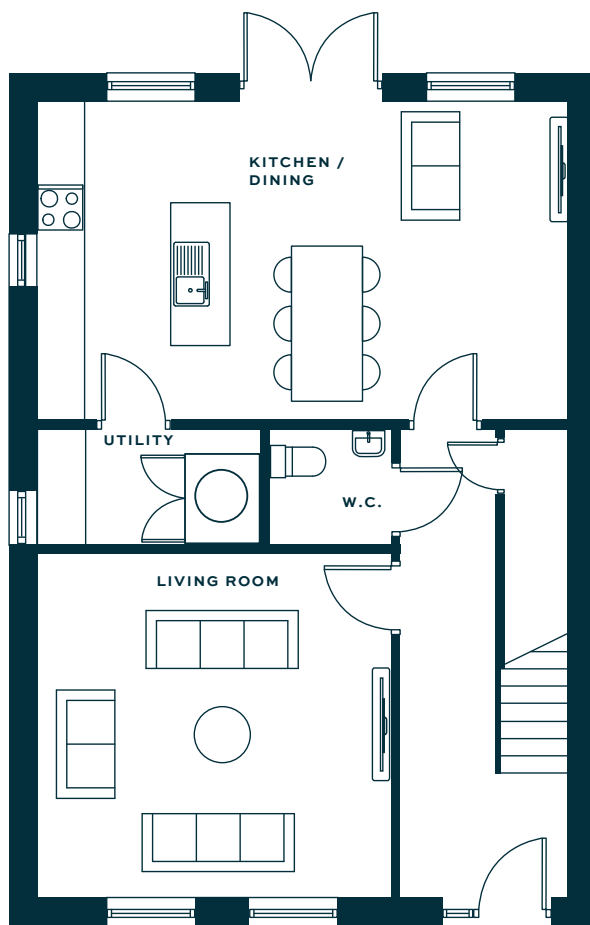

Ground Floor

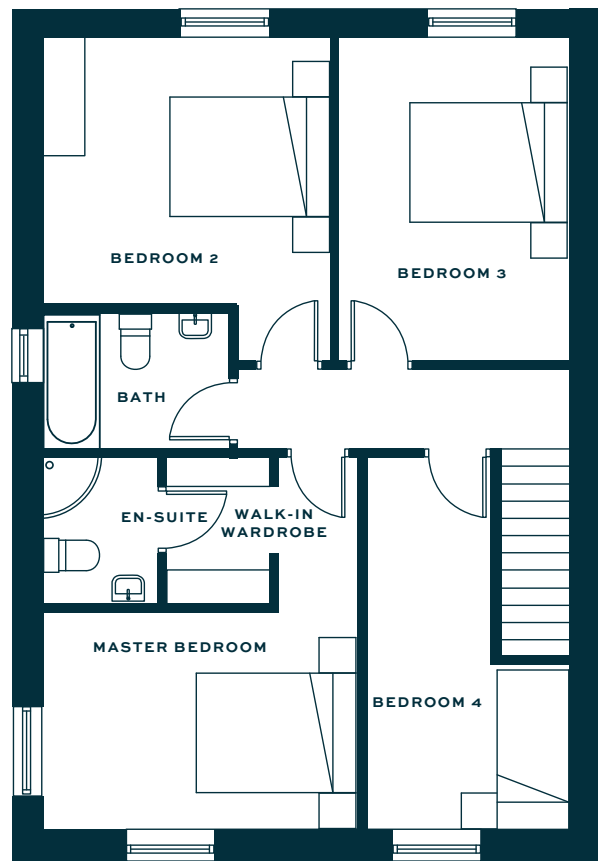

First Floor

Floor plans are for illustrative purposes only. Layout may vary during construction and houses may be handed.




FLOOR PLANS




THE KINGFISHER

4 BED DETACHED. 130 SQ.M / 1398 SQ.FT

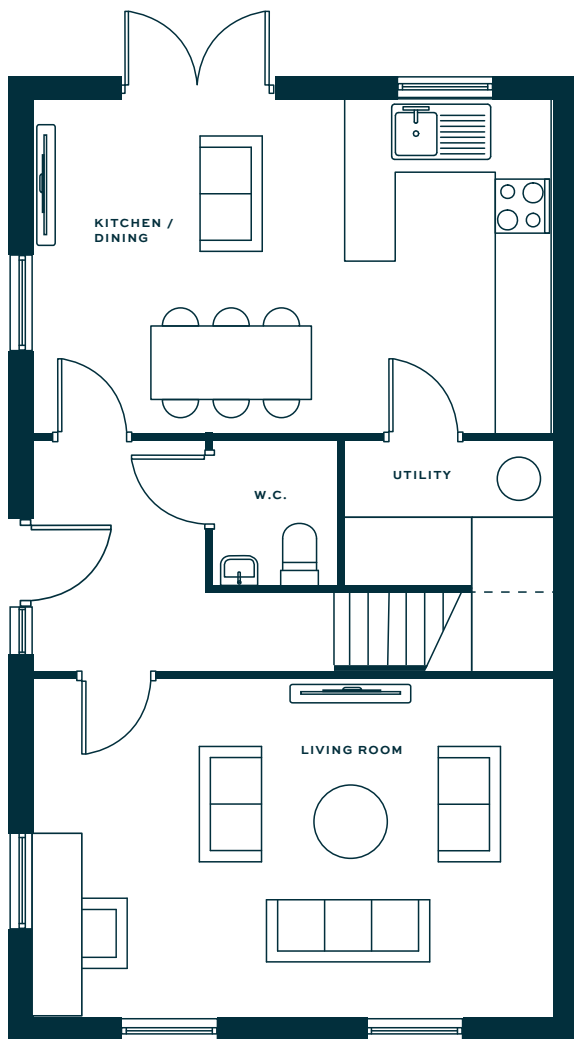

Ground Floor

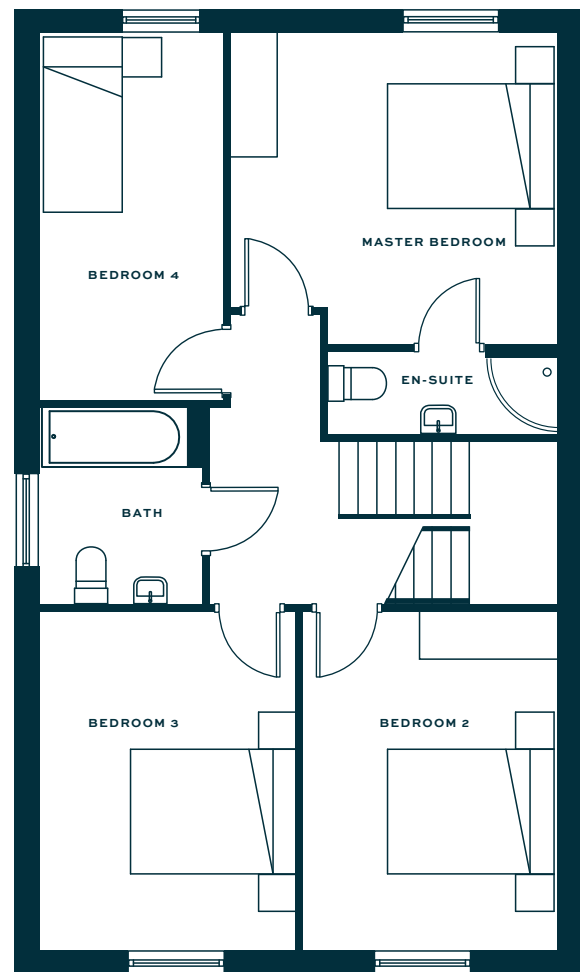

First Floor

Floor plans are for illustrative purposes only. Layout may vary during construction and houses may be handed.
Please note some houses have an additional window at 1st floor and window placement may vary.




FLOOR PLANS



THE TOUCAN 1

1 BED GROUND FLOOR APARTMENT. 51 SQ.M / 549 SQ.FT

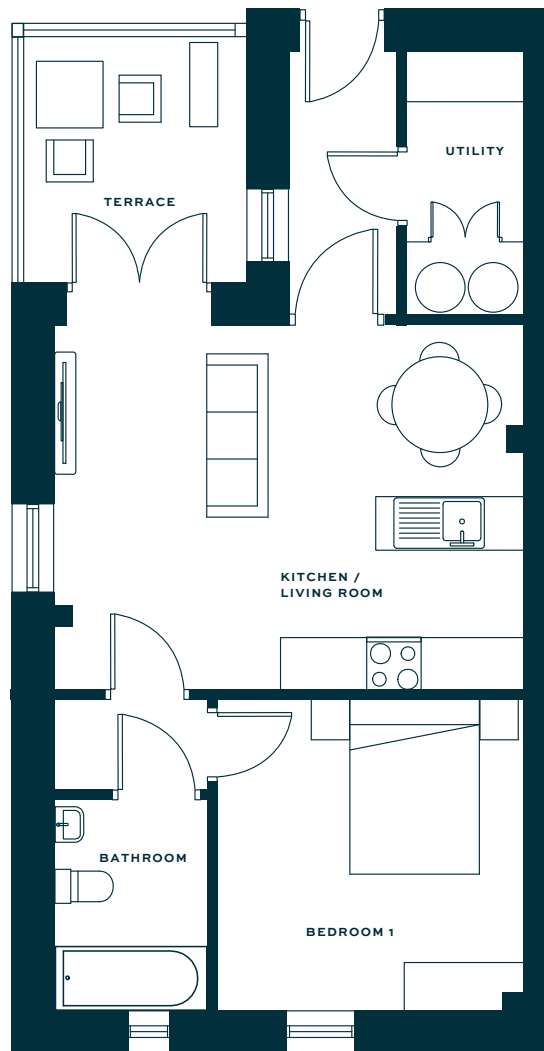

Ground Floor




Floor plans are for illustrative purposes only. Layout may vary during construction and houses may be handed.

FLOOR PLANS



THE TOUCAN 2

1 BED GROUND FLOOR APARTMENT. 52.3 SQ.M / 563 SQ.FT

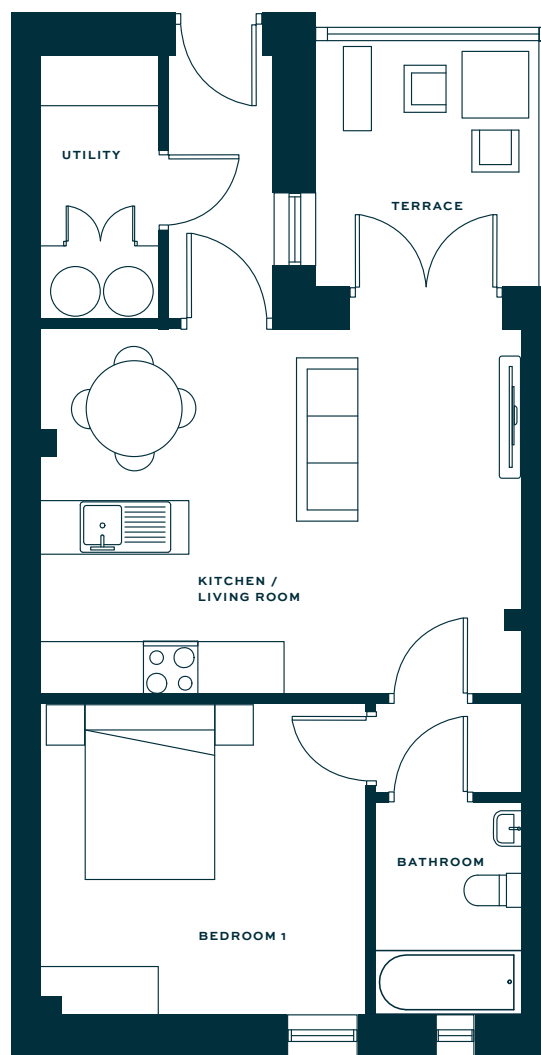

Ground Floor




FLOOR PLANS




THE SANDERLING 1

2 BED DUPLEX APARTMENT. 90 SQ.M / 969 SQ.FT

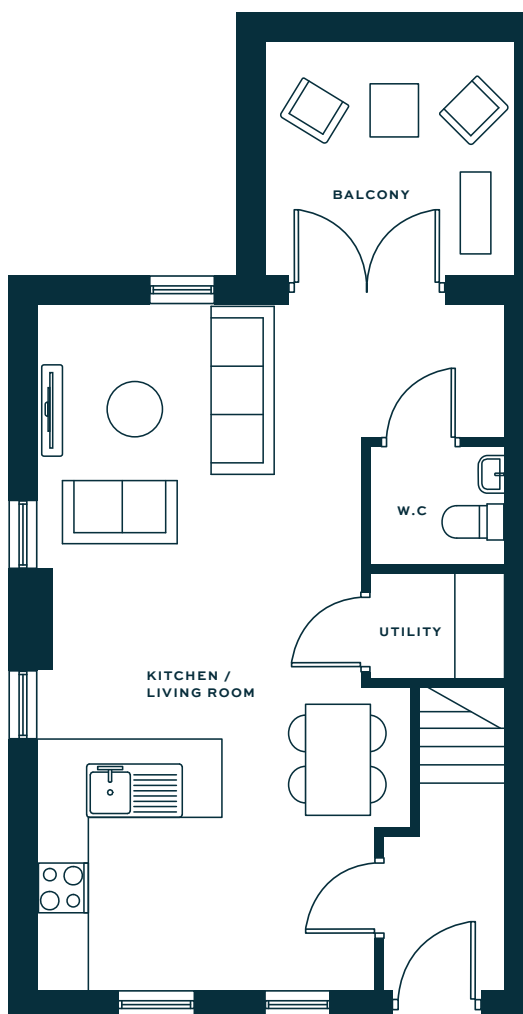


First Floor

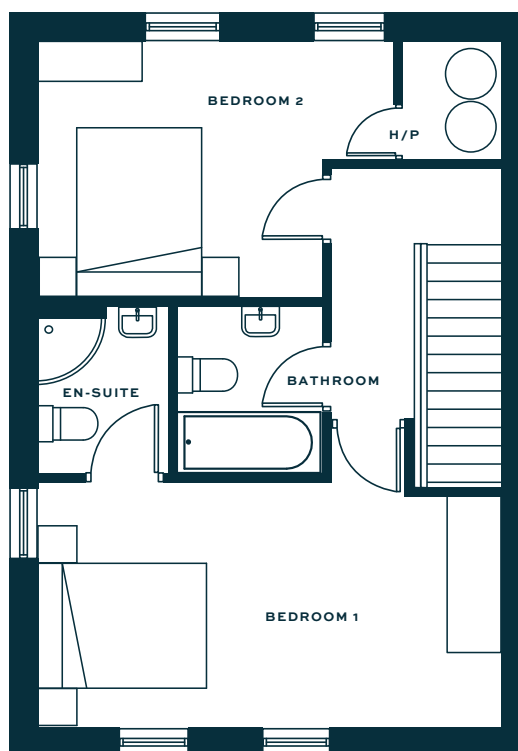

Second Floor

Floor plans are for illustrative purposes only. Layout may vary during construction and houses may be handed.

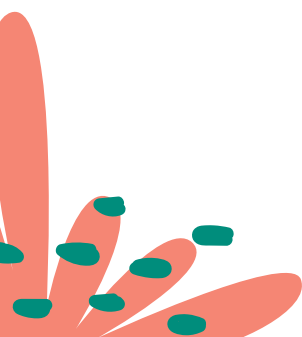


FLOOR PLANS




THE SANDERLING 2

2 BED DUPLEX APARTMENT. 89.6 SQ.M / 964 SQ.FT

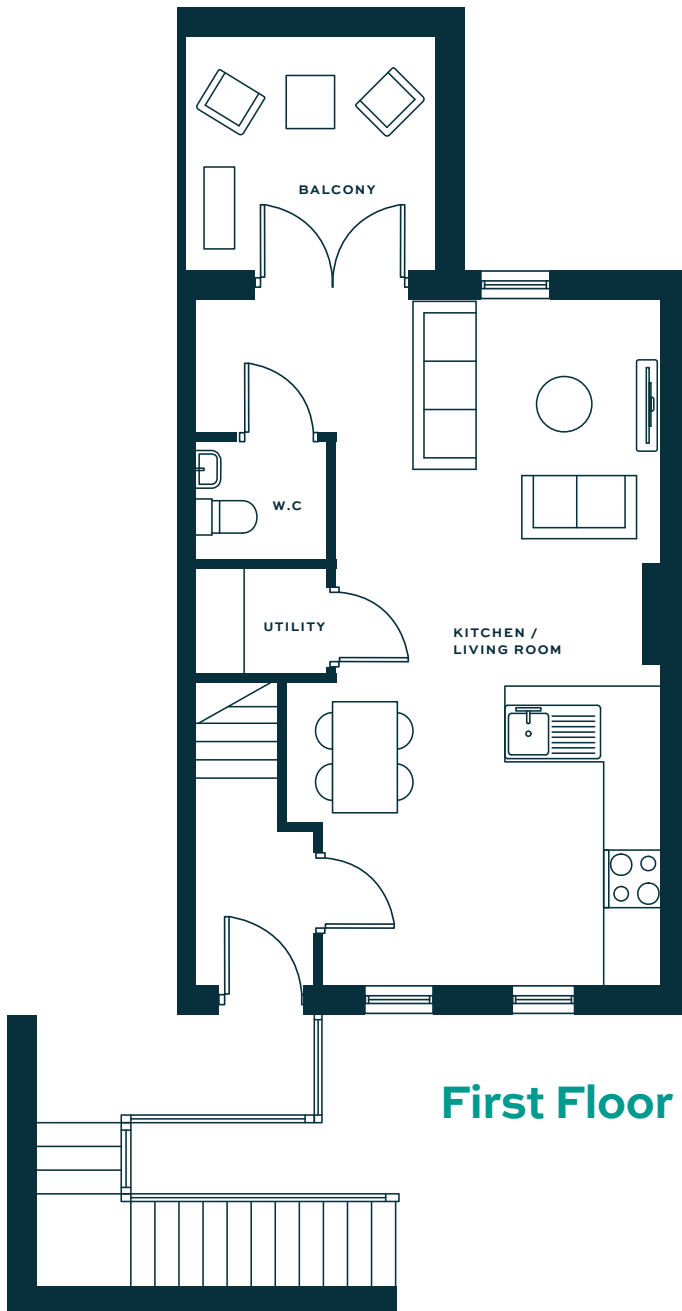



First Floor

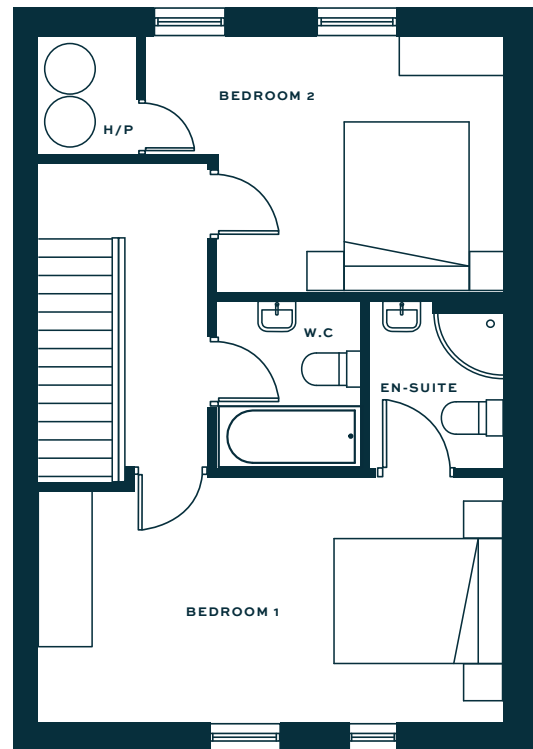

Second Floor



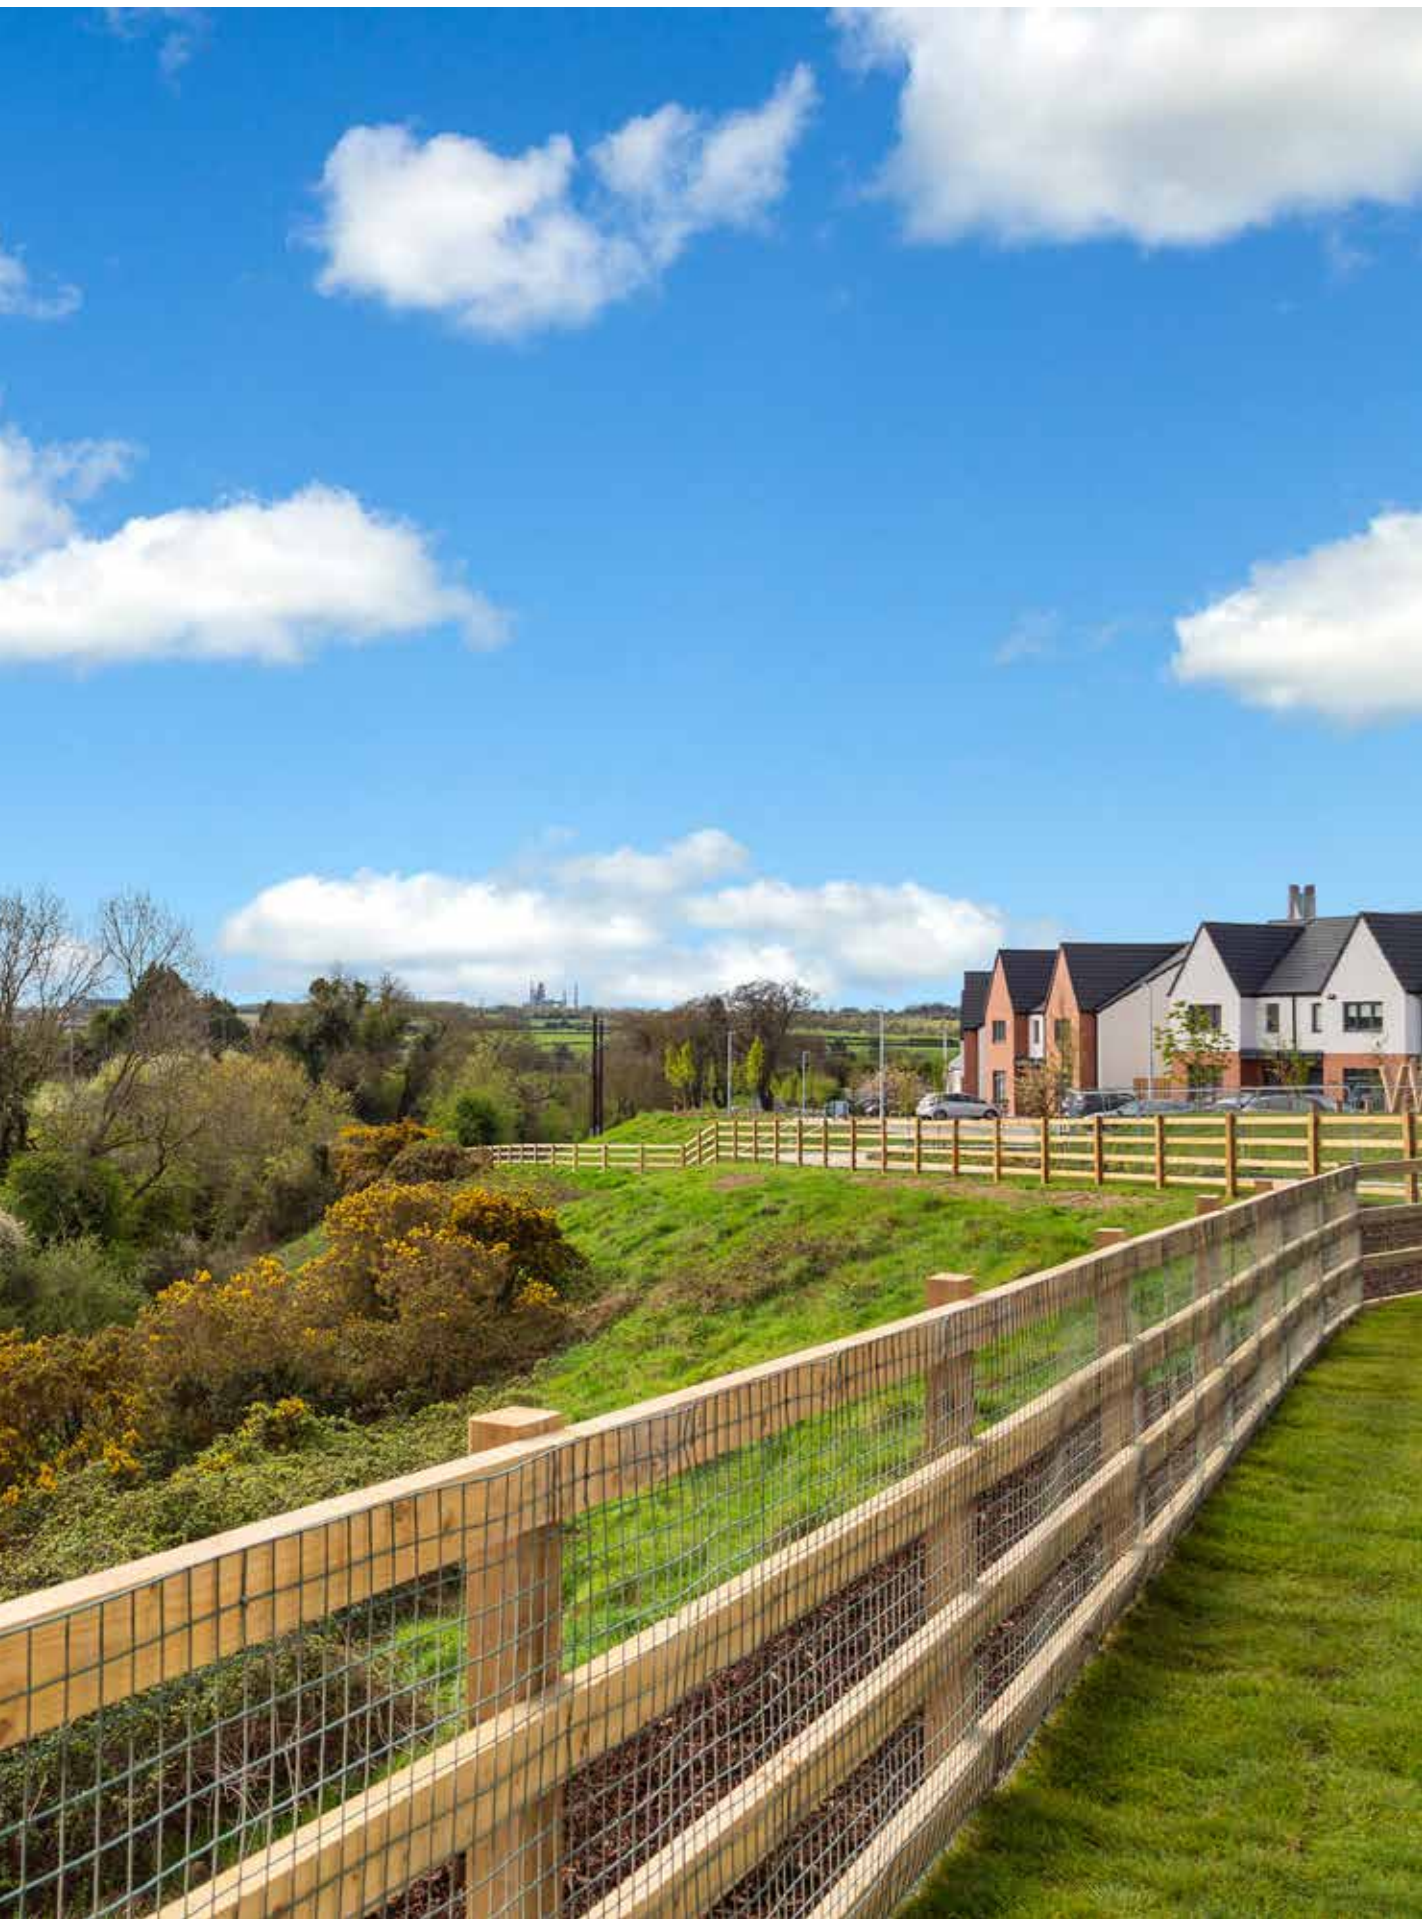

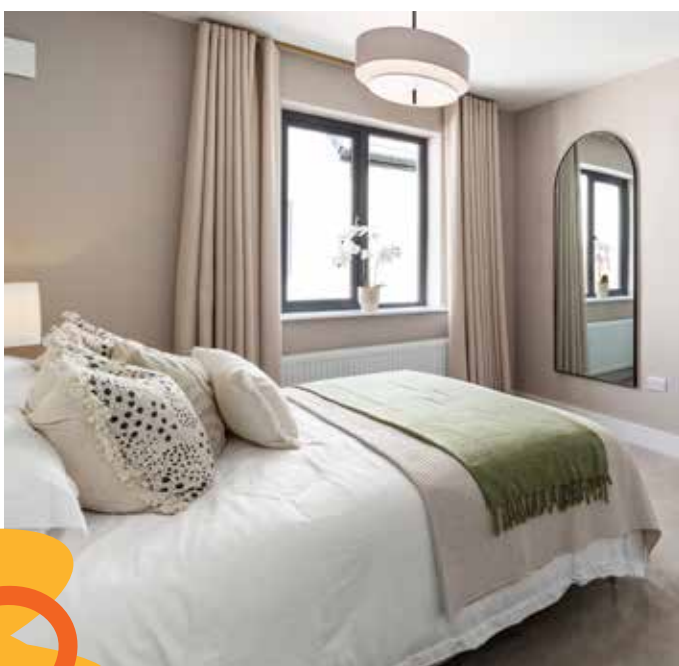

LaganHomes®

Established in 1983, Lagan Homes has three regions operating in the Republic of Ireland, Northern Ireland and England. The three divisions combined are unrivalled in depth of experience and are fully committed to creating great places to live. As a group we pride ourselves on being modern, innovative, and different.

Our objective is to transform innovative and creative designs into practical and stylish homes and our commitment remains focused on delivering complete customer satisfaction.

We welcome sustainable and nature-rich places where communities thrive and where people of all ages and backgrounds enjoy a great quality of life. Our passion for quality and design underpins everything we do. All Lagan Homes Ireland homes are created with care, expertise and relentless attention to detail.



PROFESSIONAL TEAM

LaganHomes

**Knight
Frank**

DEVELOPED BY

Lagan Homes
Block 10 – 4
Blanchardstown
Corporate Park
Dublin 15
D15X98N

SALES AGENTS

Knight Frank
20-21 Pembroke
Street Upper
Dublin 2
PH: 01 237 4500
PSRA No: 001880

ARCHITECTS

JFOC Architects
Unit 3 & 4
Greenmount House
Harold's Cross
Dublin 6W

SOLICITORS

Amoss Solicitors
Warrington House
Mount Street Crescent
Dublin 2

BER A2

DISCLAIMER: Lagan Homes Ireland and the Vendor/Lessor give note that the particulars and information contained in this brochure do not form any part of any offer or contract and are for guidance only. The particulars, descriptions, dimensions, references to condition, permissions or licences for use or occupation, access and any other details, such as prices, rents or any other outgoings are for guidance only and are subject to change. Maps and plans are not to scale and measurements are approximate. Whilst care has been taken in the preparation of this brochure intending purchasers, Lessees or any third party should not rely on particulars and information contained in this brochure as statements of fact but must satisfy themselves as to the accuracy of details given to them. Neither Lagan Homes Ireland nor any of its employees have any authority to make or give any representation or warranty (express or implied) in relation to the property and neither Lagan Homes Ireland nor any of its employees nor the vendor or lessor shall be liable for any loss suffered by an intending purchaser/Lessees or any third party arising from the particulars or information contained in this brochure. Prices quoted are exclusive of VAT. This website / brochure is issued by Lagan Homes Ireland on the understanding that any negotiations relating to the property are conducted through it. All maps produced by permission of the Ordnance Survey Ireland Licence No AU 001799 © Government of Ireland.





WWW.GORTMELL.IE